

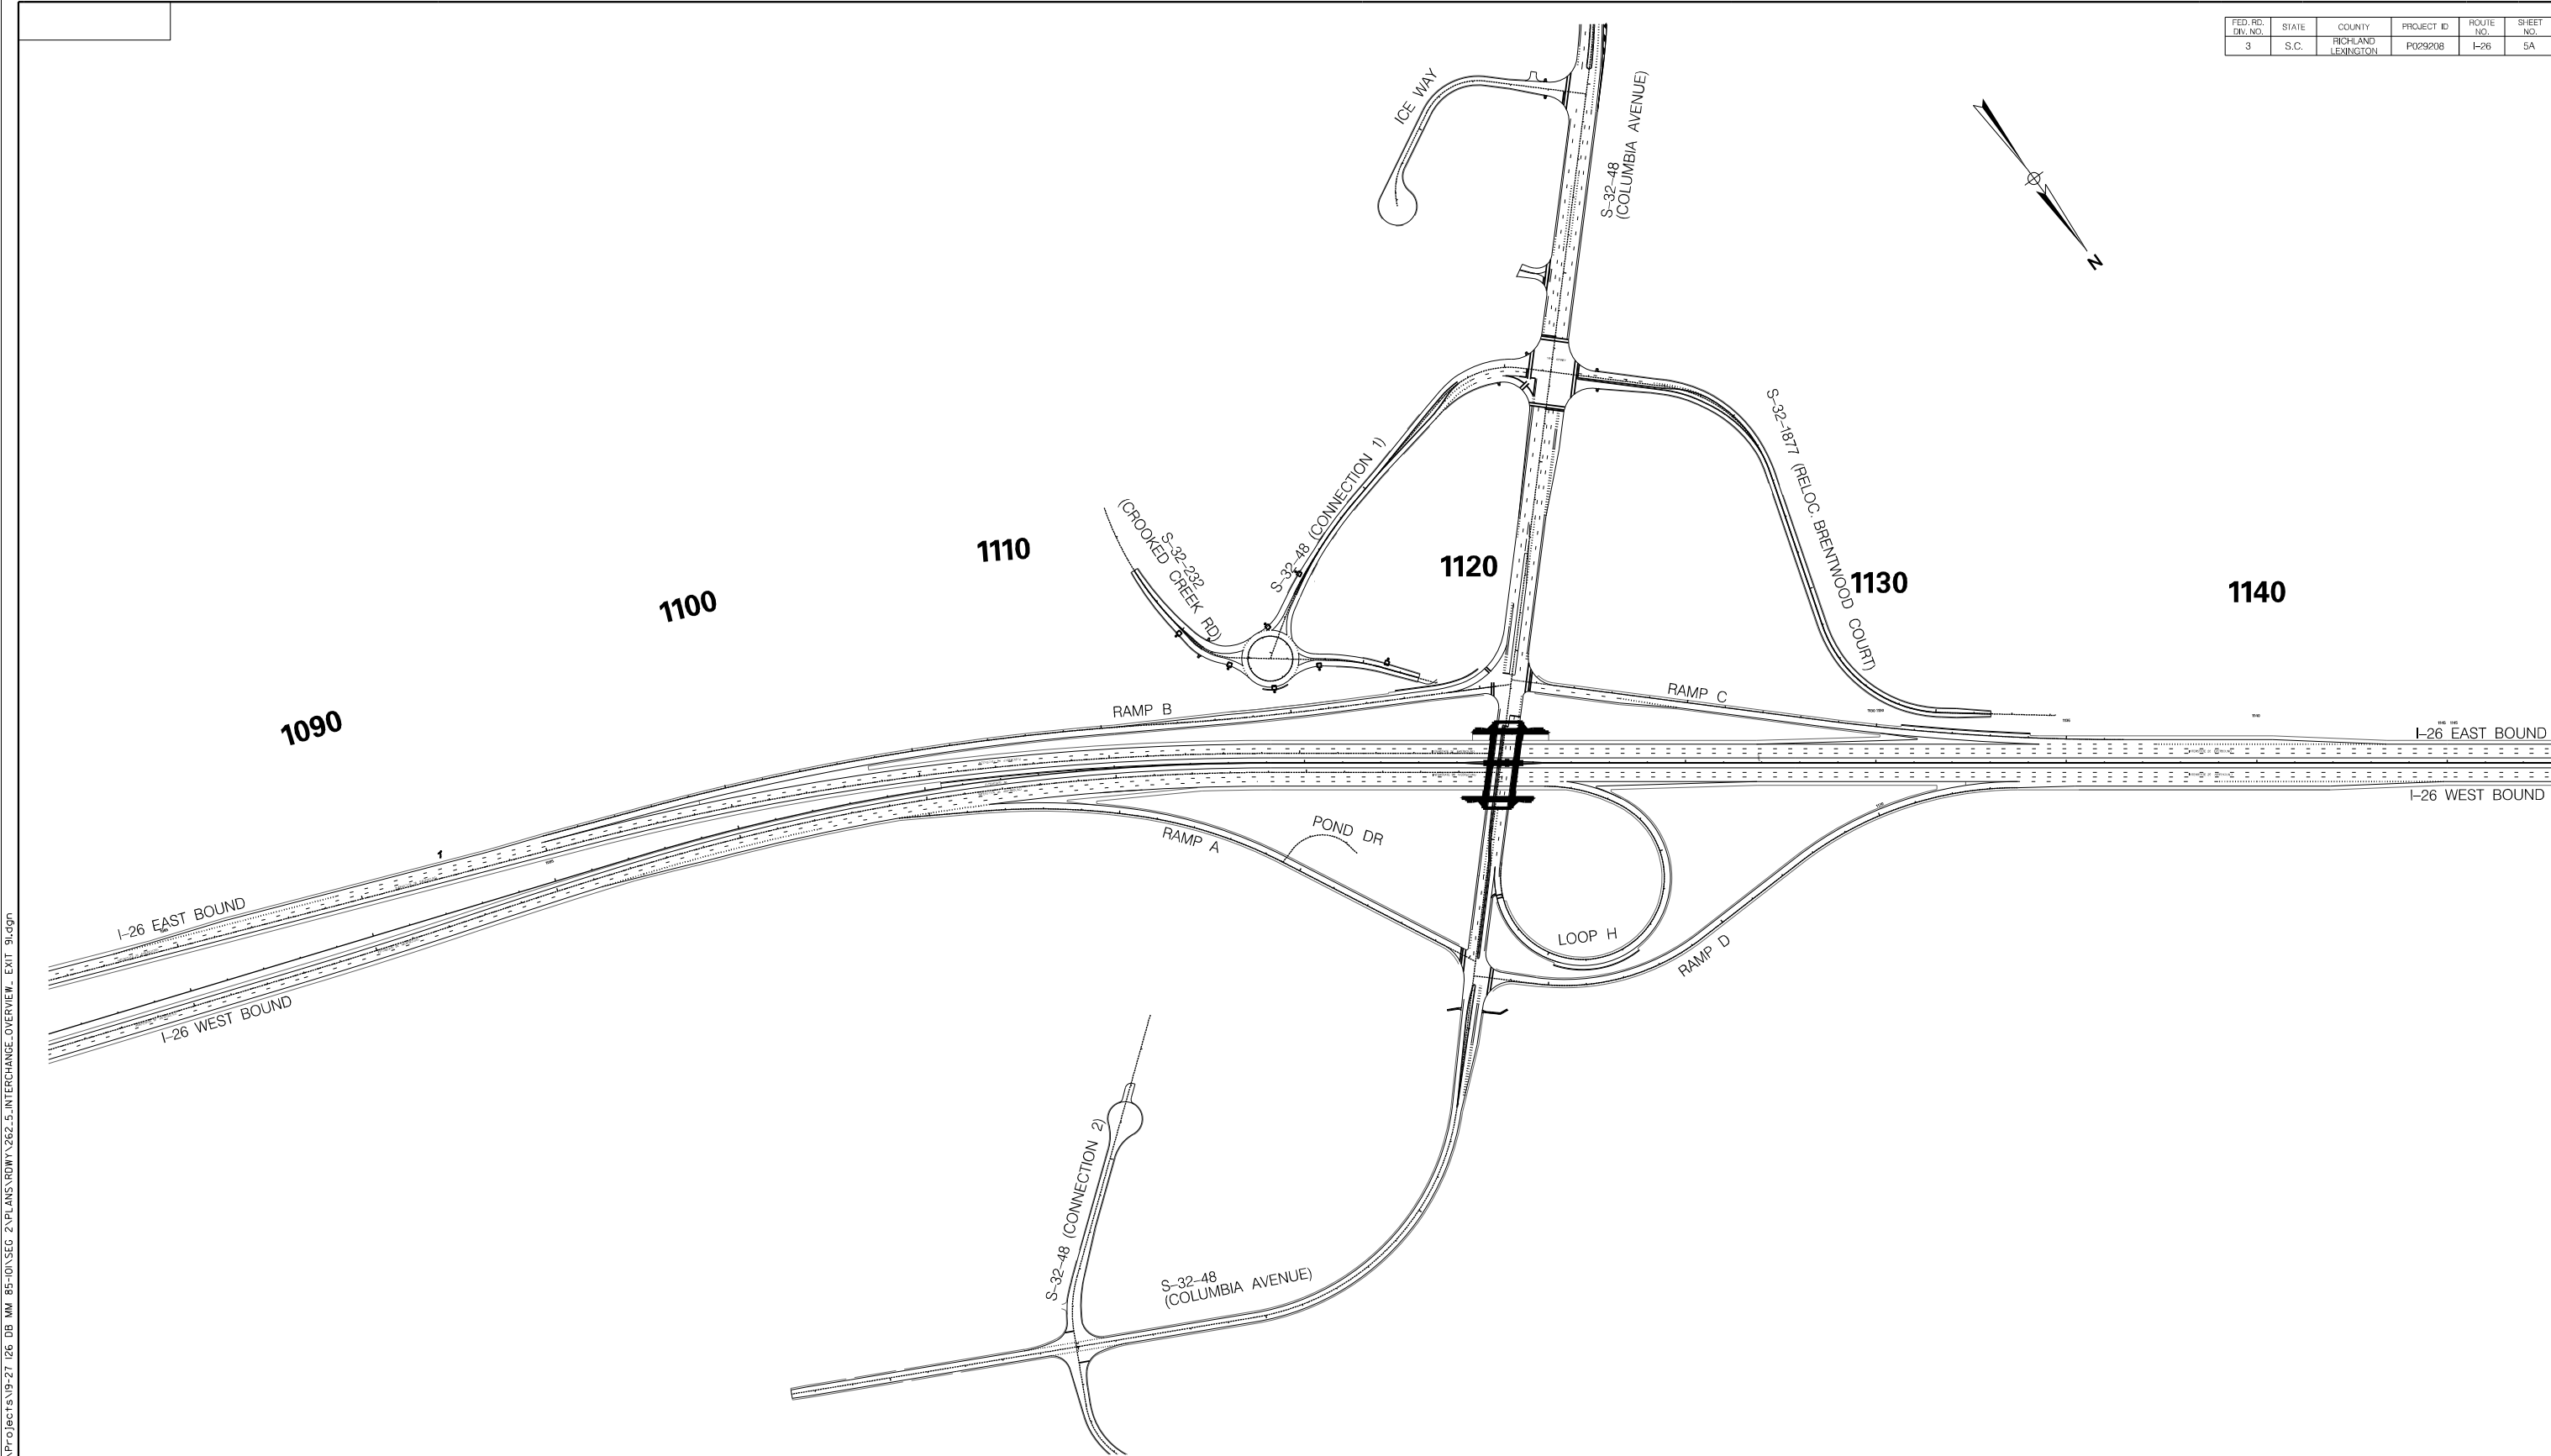


FED. RD. DIV. NO.	STATE	COUNTY	PROJECT ID	ROUTE NO.	SHEET NO.
3	S.C.	RICHLAND LEWIS	P029208	I-26	5A

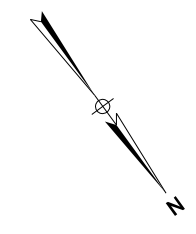

Z:\Projects\19-27-126 DB MM 85-01\SEG 2\PLANS\RDWY\262-5-INTERCHANGE-OVERVIEW - EXIT 91.dgn

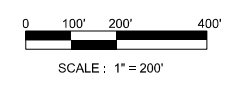

FOR INFORMATION ONLY

REV. NO.	BY	DATE	DESCRIPTION OF REVISION
4			
3			
2			
1			
0	WCE	X-X-XX	RELEASED FOR CONSTRUCTION

SOUTH CAROLINA DEPARTMENT OF TRANSPORTATION
INTERCHANGE OVERVIEW SHEET
EXIT 91