

FED. RD. DIV. NO.	STATE	COUNTY	PROJECT ID	ROUTE NO.	SHEET NO.
3	S.C.	NEWBERRY LEXINGTON	P029208	I-26	5A

1395

1400

1405

1410

1415

1420

1425

1430



1435

1440


1445

1450

1455

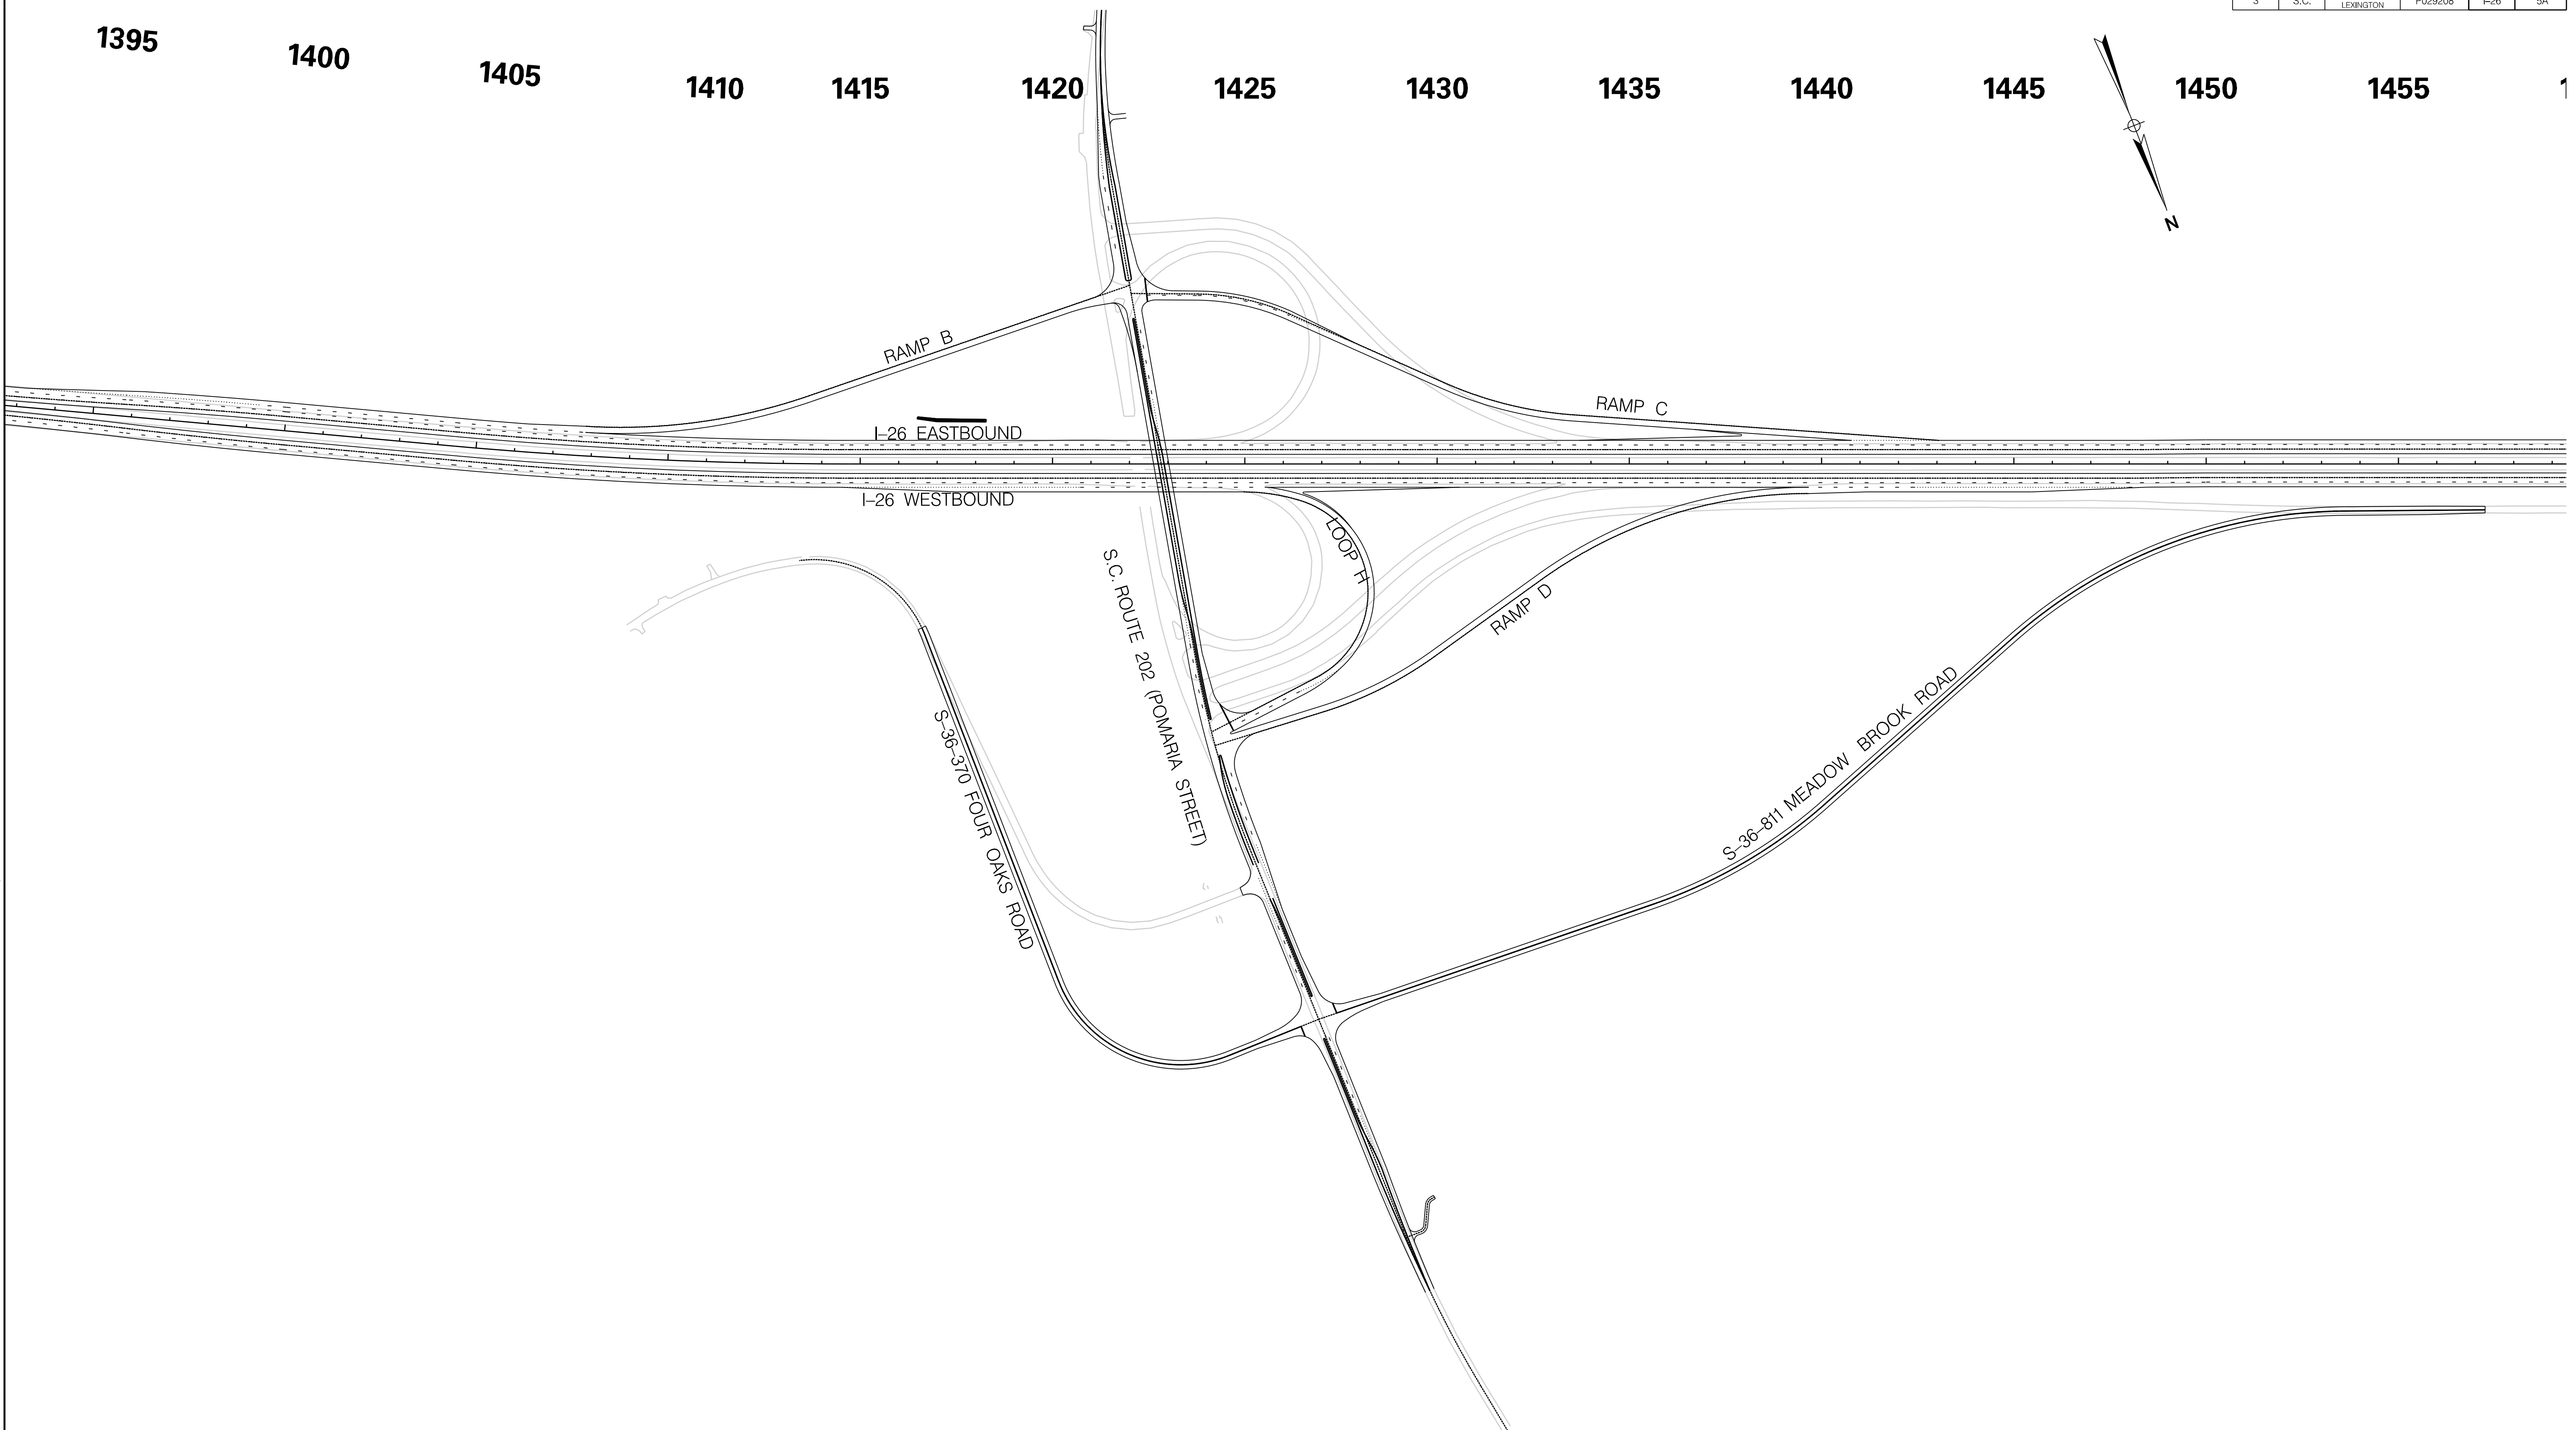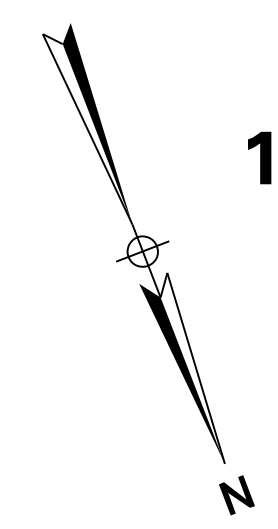

Z:\Projects\19-27 126 DB MM 85-10A\SEG 3\PLANS\ROW\263.5A_INTERCHANGE_OVERVIEW_EXIT_85.dgn

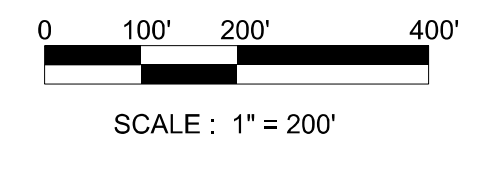

JOINT VENTURE

2020.04.08
08:52:14-04'00"

REV. NO.	BY	DATE	DESCRIPTION OF REVISION
4			
3			
2			
1			
0	AOL	4-30-20	RELEASED FOR CONSTRUCTION

SOUTH CAROLINA DEPARTMENT OF TRANSPORTATION

INTERSTATE 26 WIDENING
FROM MM 85 TO MM 91

INTERCHANGE OVERVIEW SHEET



Greenville /
Spartanburg