

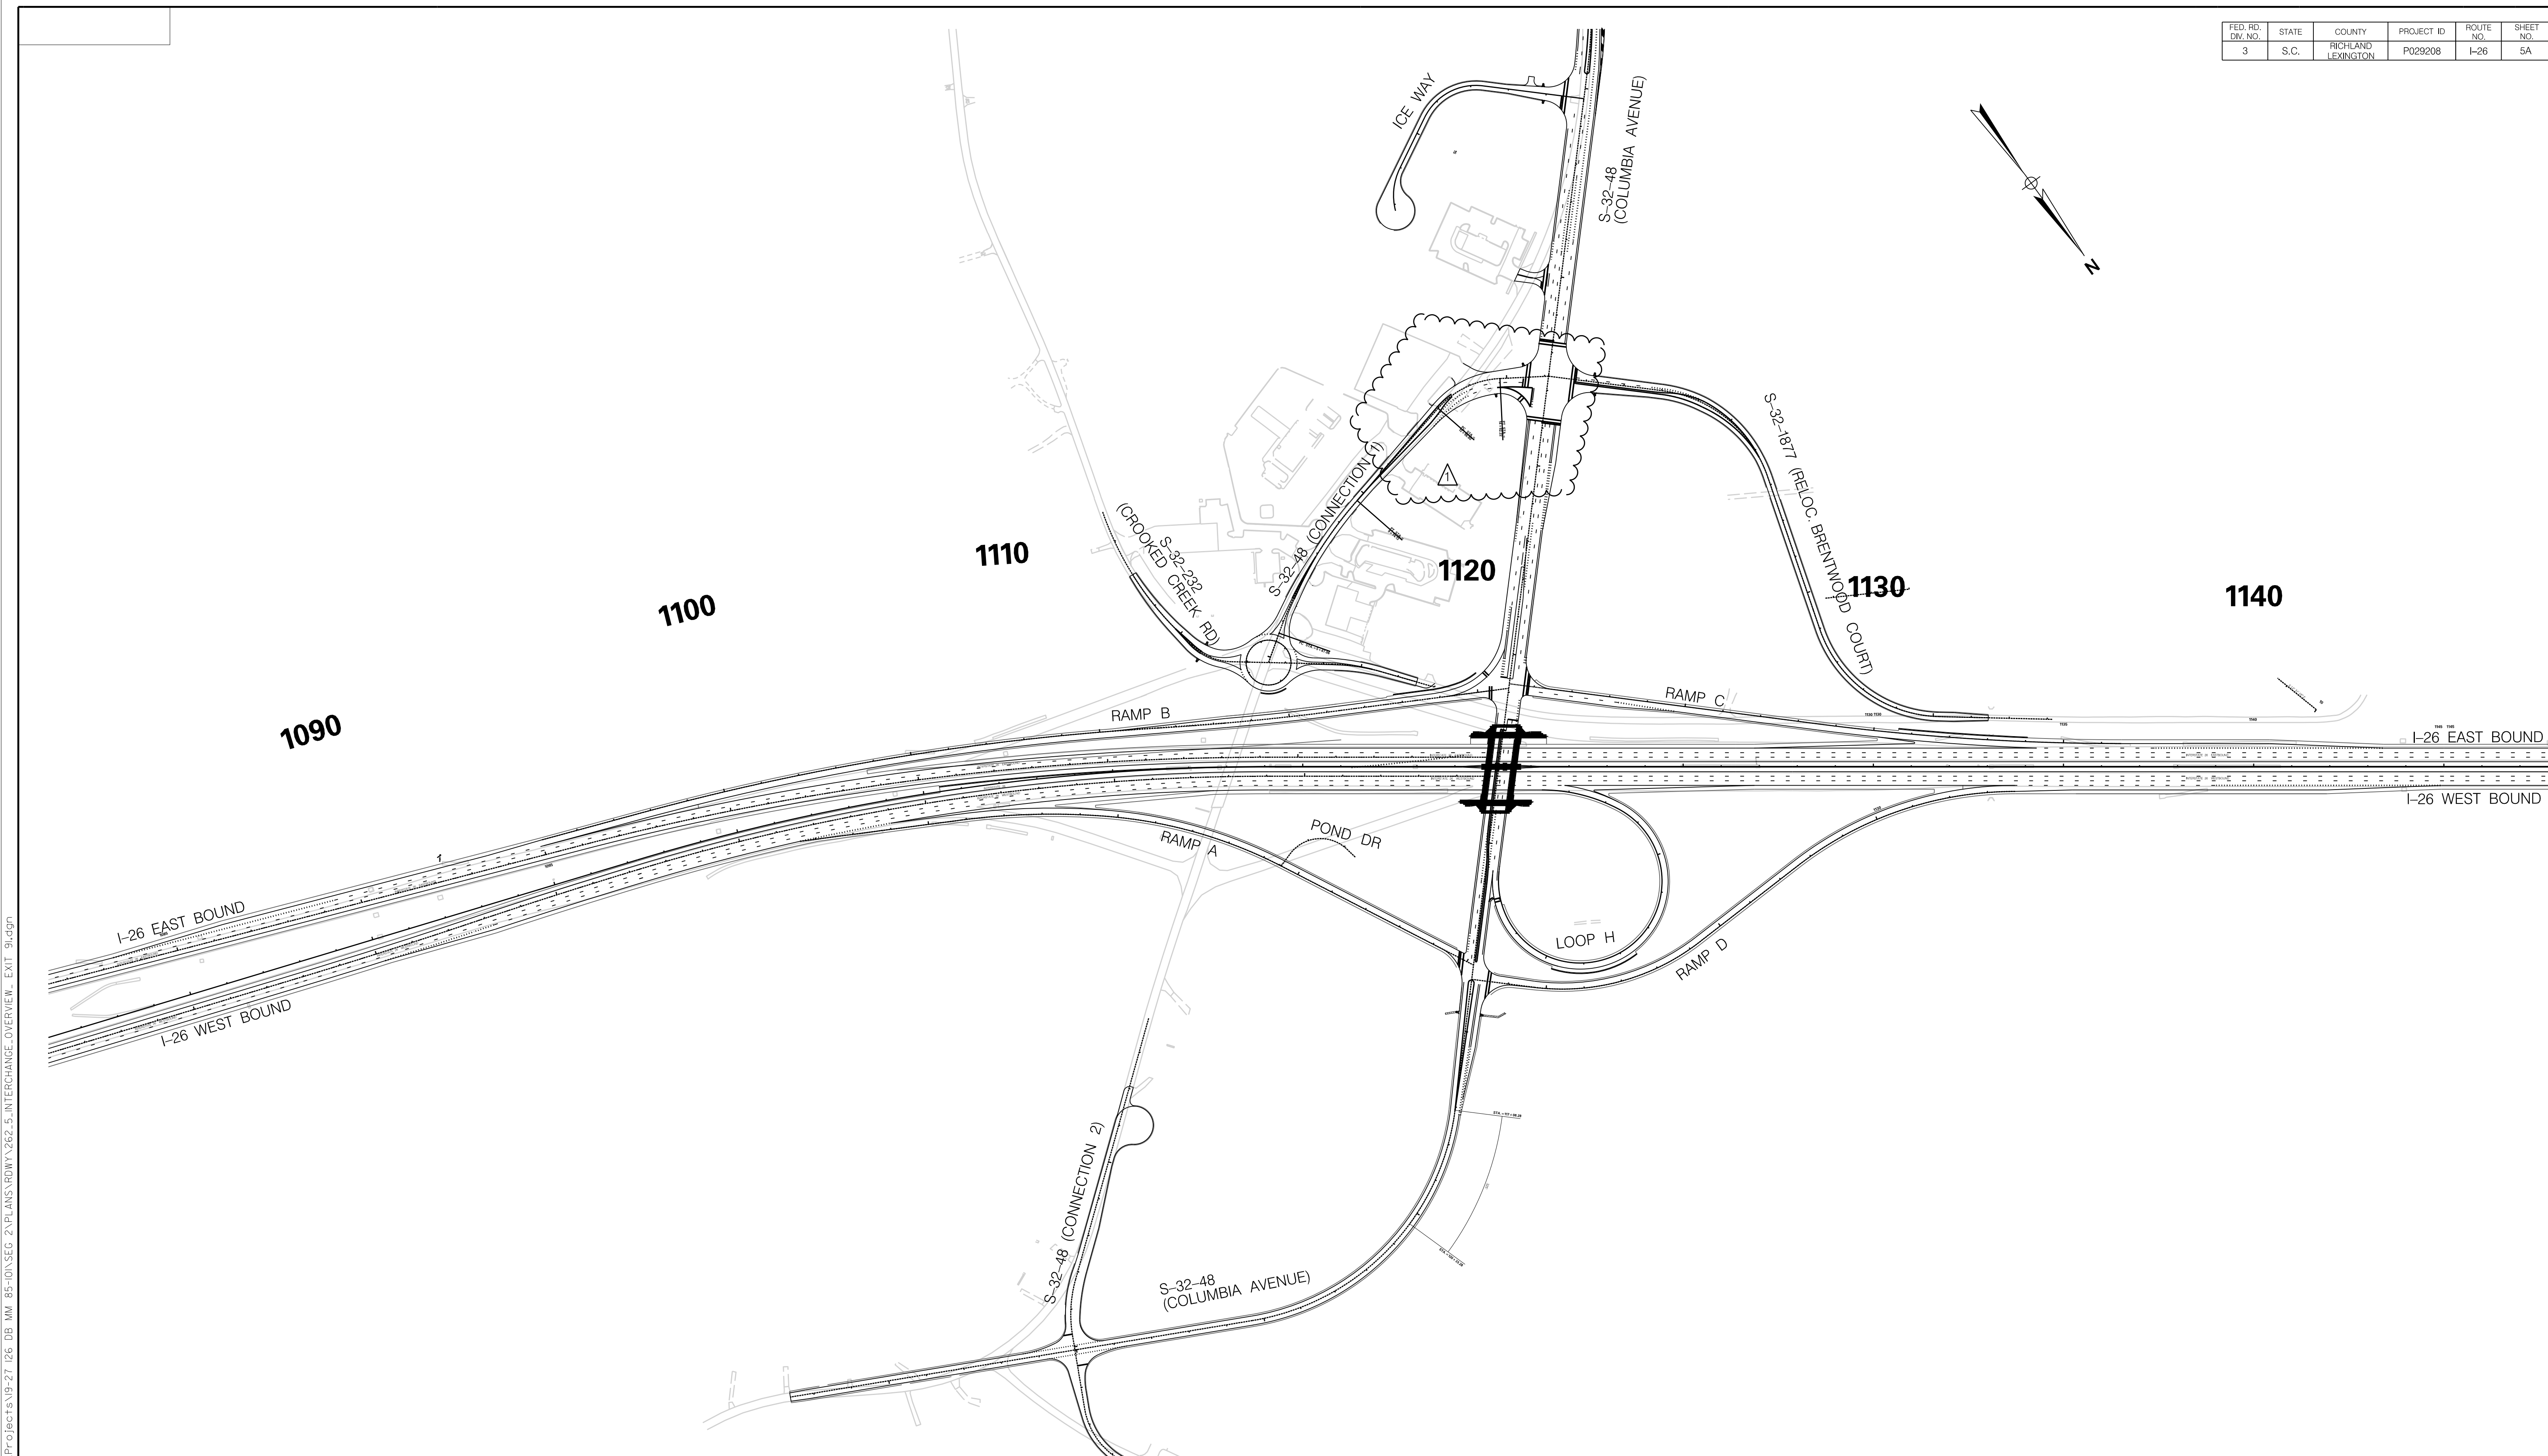


| FED. RD. DIV. NO. | STATE | COUNTY | PROJECT ID | ROUTE NO. | SHEET NO. |
|-------------------|-------|--------------------|------------|-----------|-----------|
| 3 | S.C. | RICHLAND LEXINGTON | P029208 | I-26 | 5A |

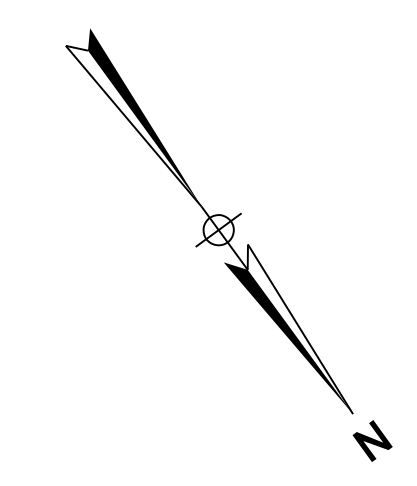

Z:\Projects\19-27 I26 DB MM 85-10\SEG 2\PLANS\ROW\262.5.INTERCHANGE.OVERVIEW_EXIT 9L.dgn 9/23/2021

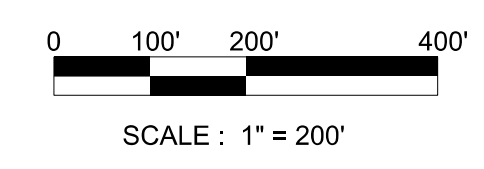

FOR INFORMATION ONLY

| REV. NO. | BY | DATE | DESCRIPTION OF REVISION |
|----------|-----|---------|---------------------------|
| 4 | | | |
| 3 | | | |
| 2 | | | |
| 1 | WCE | X-X-21 | REVISED ALIGNMENT |
| 0 | WCE | 6-14-21 | RELEASED FOR CONSTRUCTION |

SOUTH CAROLINA DEPARTMENT OF TRANSPORTATION

INTERCHANGE OVERVIEW SHEET

EXIT 91



Greenville /
Spartanburg