

| FED. RD. DIV. NO. | STATE | COUNTY | PROJECT ID | ROUTE NO. | SHEET NO. |
|-------------------|-------|--------------------|------------|-----------|-----------|
| 3 | S.C. | NEWBERRY LEXINGTON | P029208 | I-26 | 5A |

1395

1400

1405

1410

1415

1420

1425

1430



1435

1440


1445

1450

1455

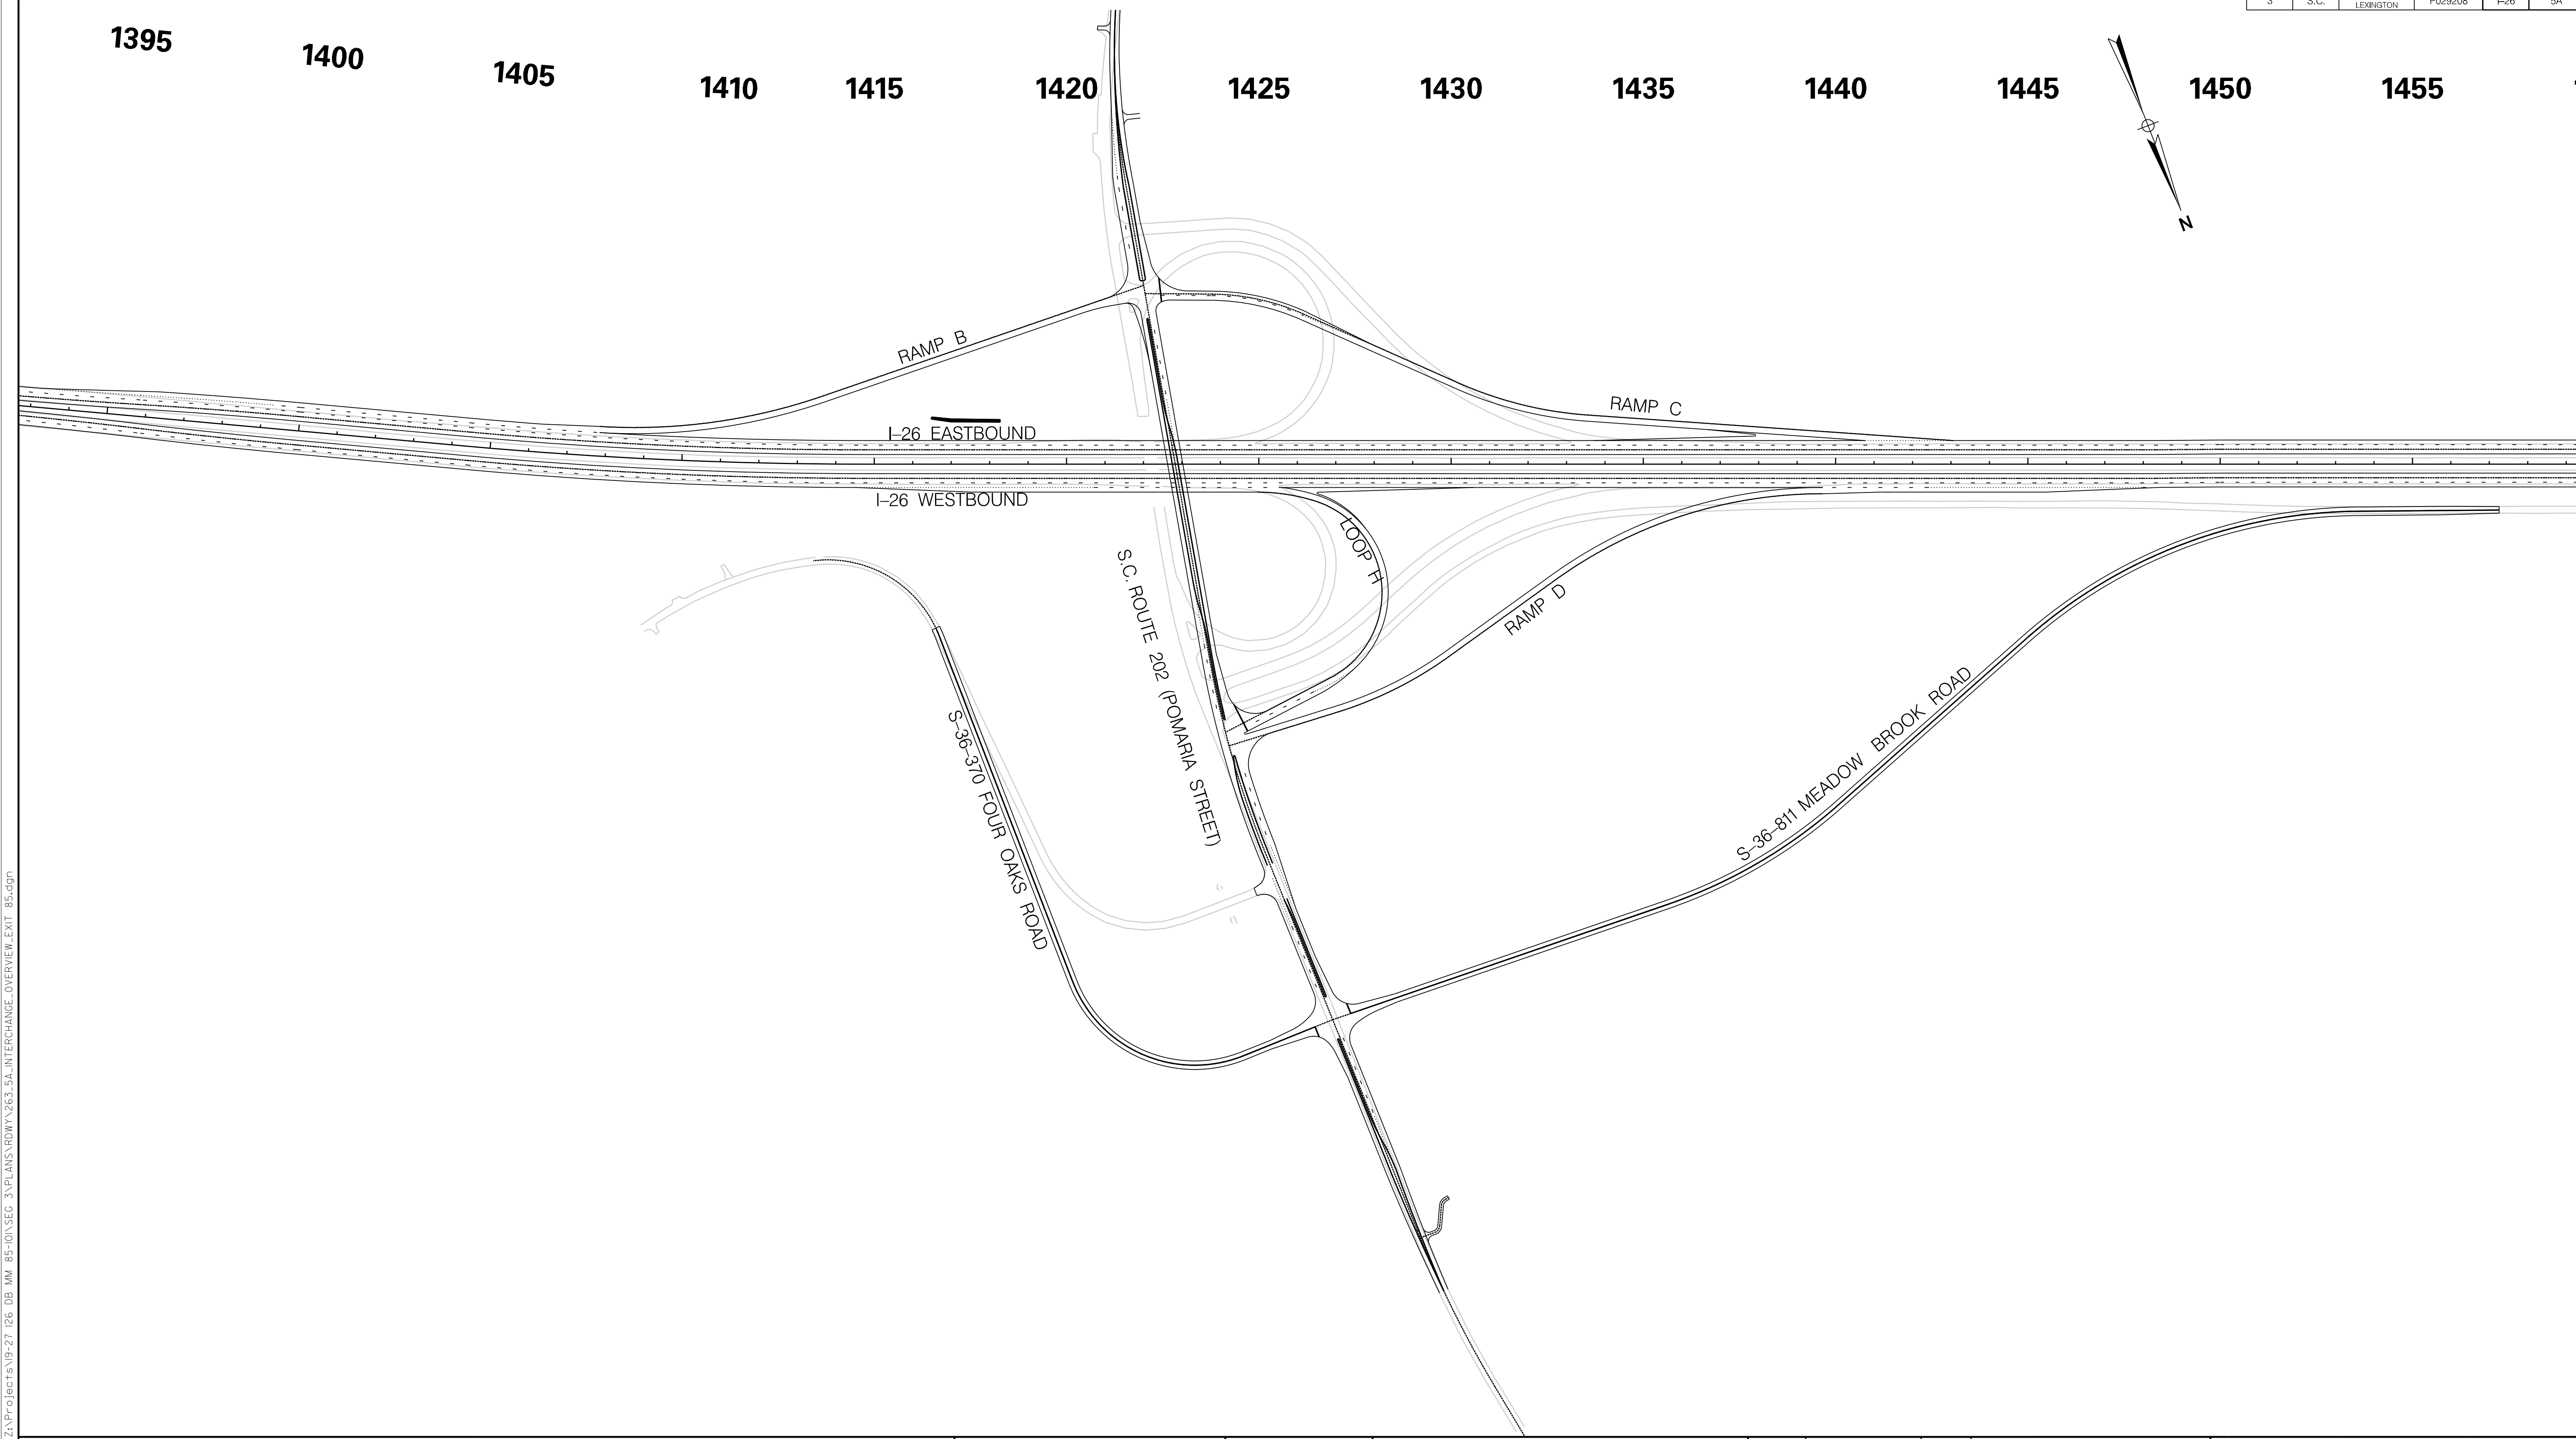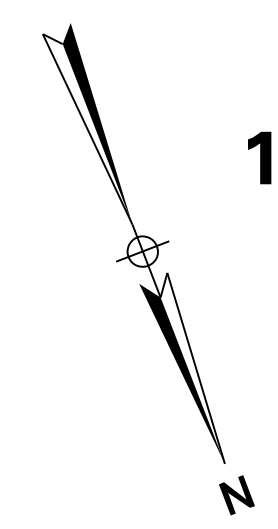

Z:\Projects\19-27 126 DB MM 85-10A\SEG 3\PLANS\ROW\263.5A_INTERCHANGE_OVERVIEW_EXIT_85.dgn

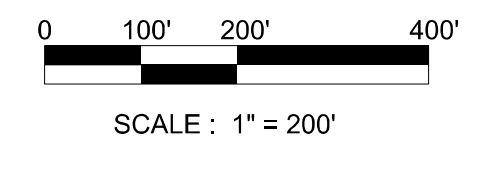

JOINT VENTURE

2020.04.08
08:52:14-04'00'

| REV. NO. | BY | DATE | DESCRIPTION OF REVISION |
|----------|-----|---------|---------------------------|
| 4 | | | |
| 3 | | | |
| 2 | | | |
| 1 | | | |
| 0 | AOL | 4-30-20 | RELEASED FOR CONSTRUCTION |

SOUTH CAROLINA DEPARTMENT OF TRANSPORTATION

INTERSTATE 26 WIDENING
FROM MM 85 TO MM 91

INTERCHANGE OVERVIEW SHEET