

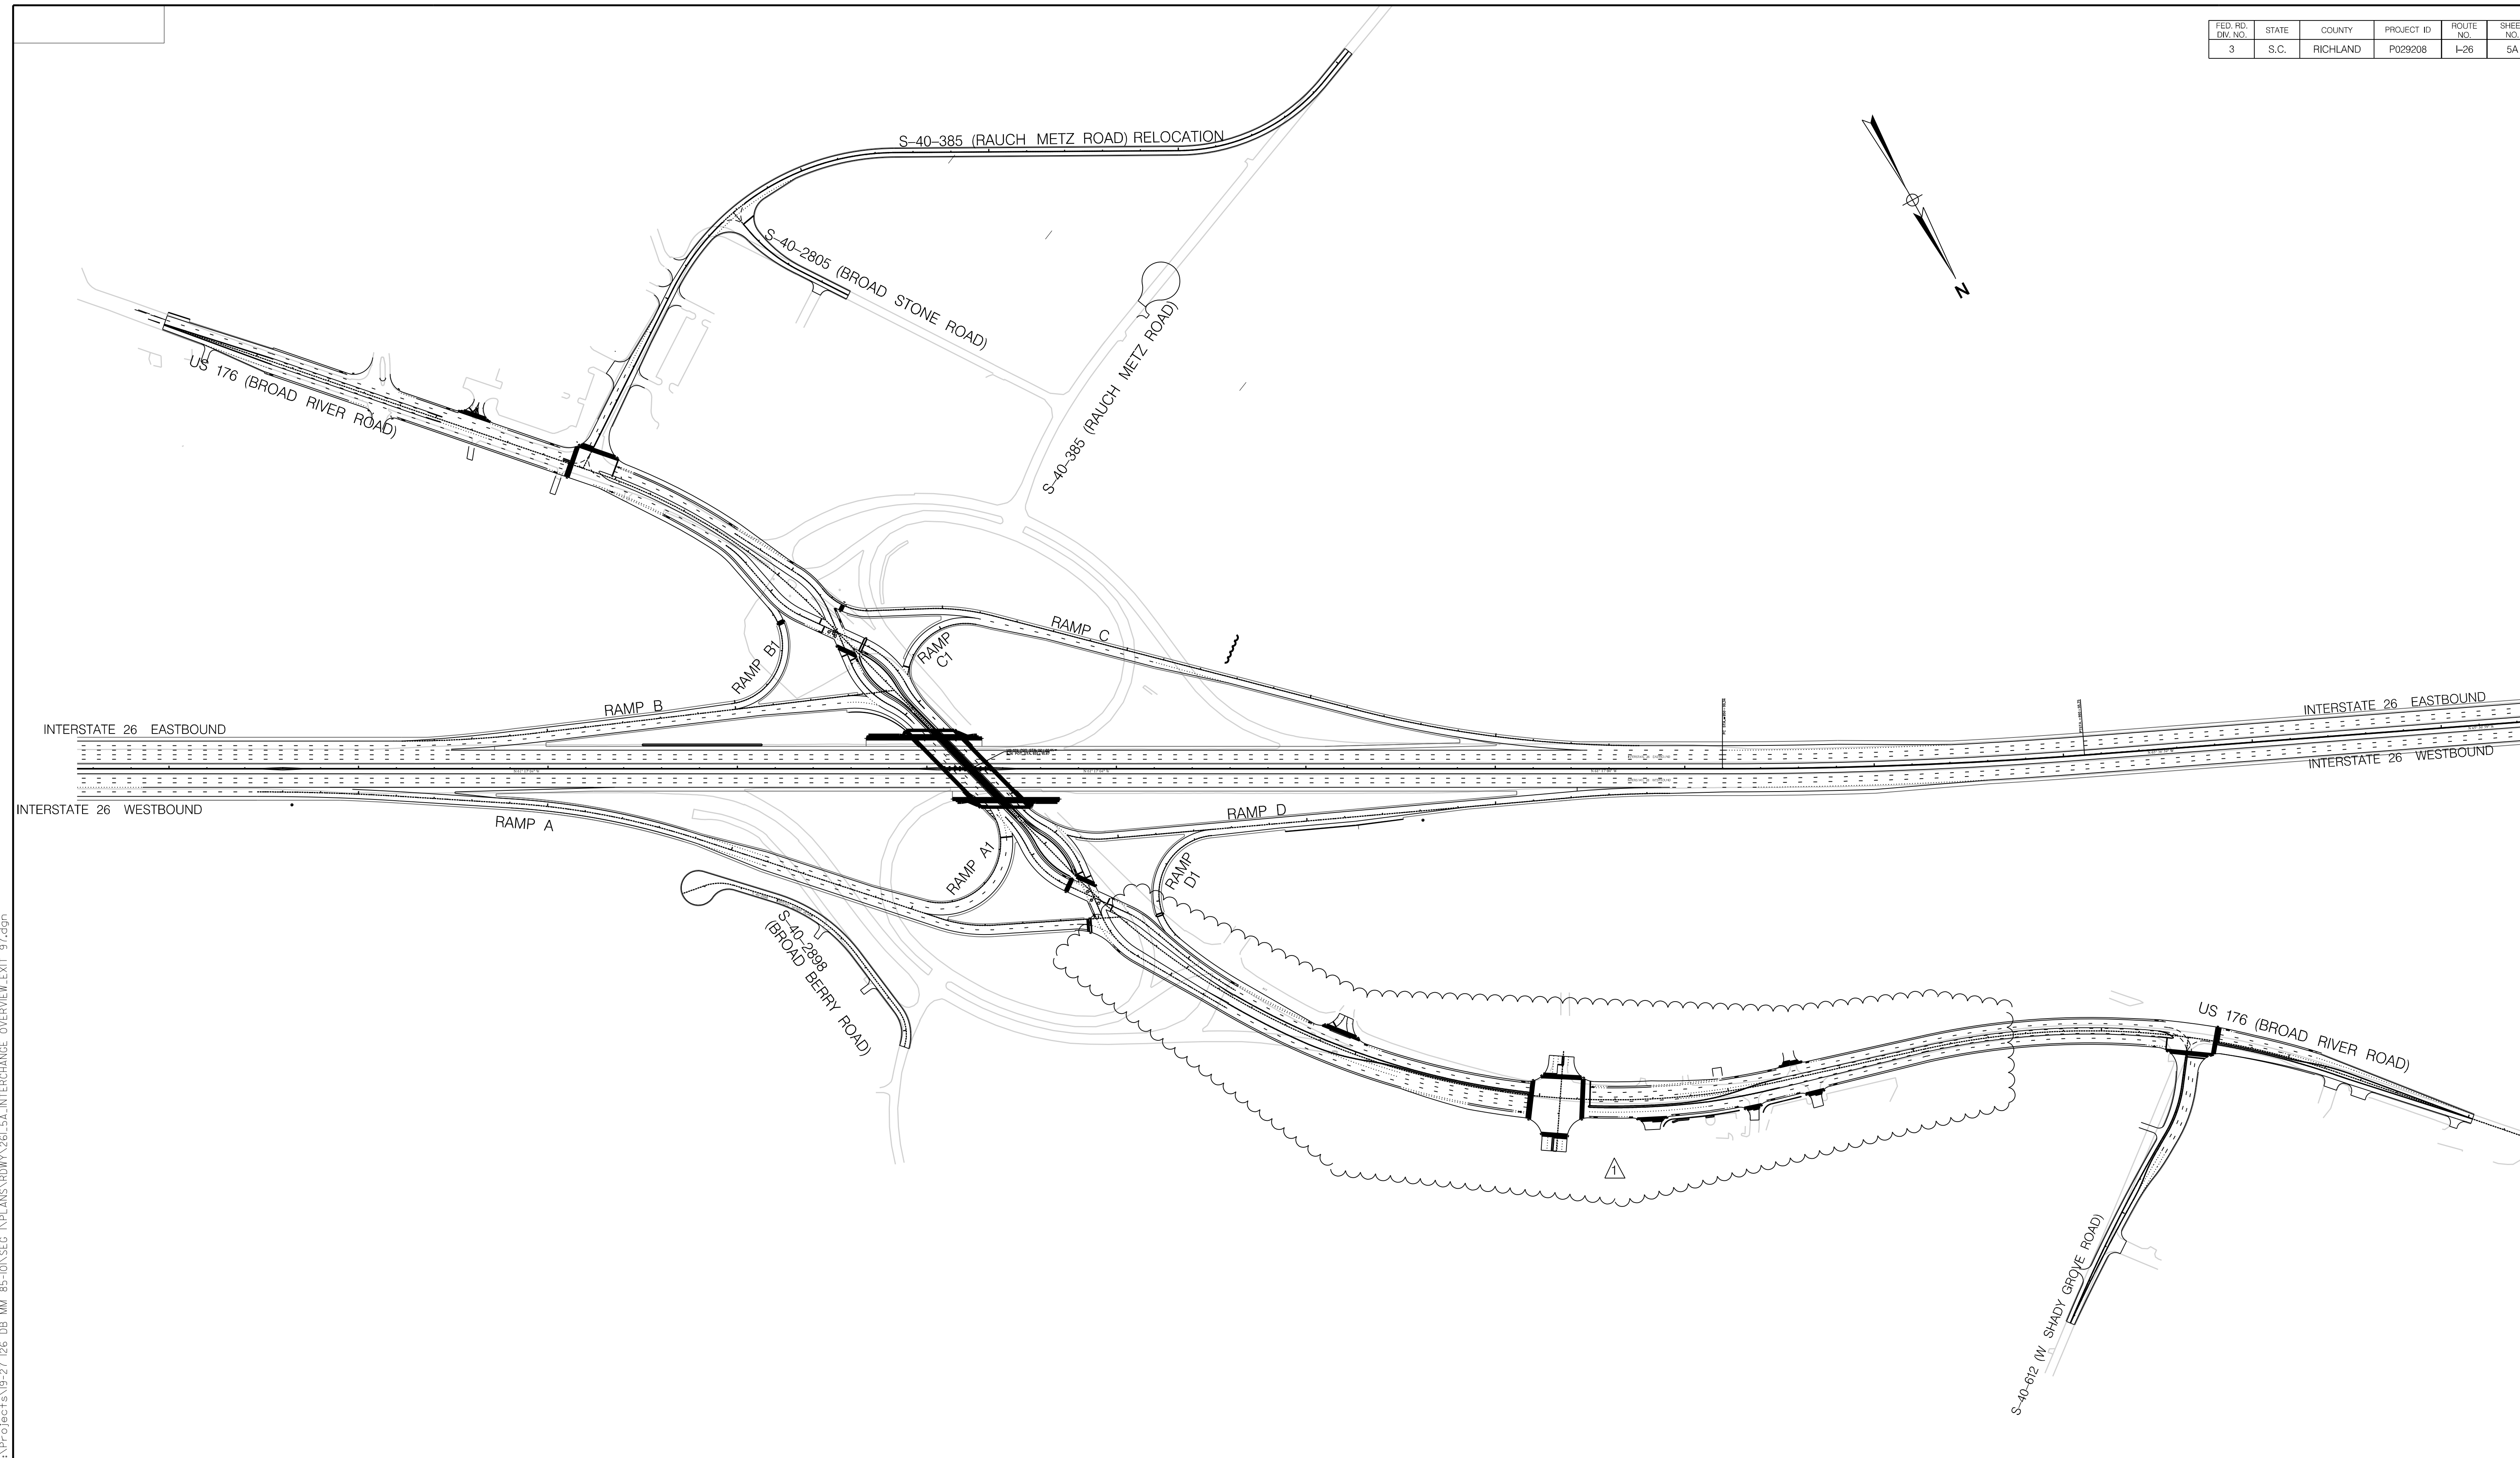
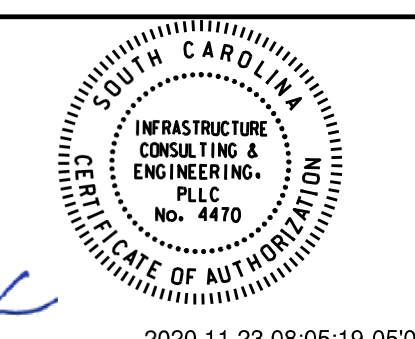
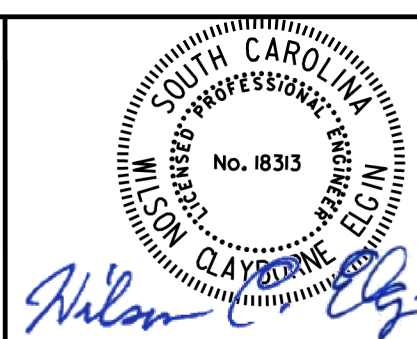


FED. RD. DIV. NO.	STATE	COUNTY	PROJECT ID	ROUTE NO.	SHEET NO.
3	S.C.	RICHLAND	P029208	I-26	5A

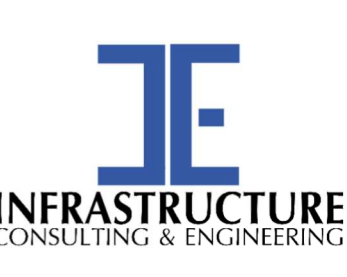

Z:\Projects\19-27\26 DB MM 85-10A\SEG 1\PLANS\RDW\261.5A\INTERCHANGE OVERVIEW.EXIT 97.dgn

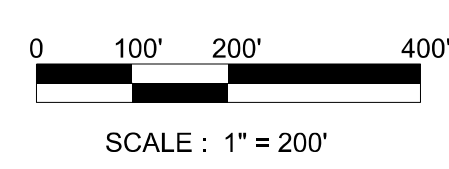

2020.11.23 08:05:19-05'00'

REV. NO.	BY	DATE	DESCRIPTION OF REVISION
4			
3			
2			
1	WCE	11-23-20	REVISED DESIGN ON US 176
0	WCE	5-20-20	RELEASED FOR CONSTRUCTION

SOUTH CAROLINA DEPARTMENT OF TRANSPORTATION

**INTERSTATE 26 WIDENING
FROM MM 96 TO MM 101**

**INTERCHANGE OVERVIEW SHEET
EXIT 97**